



THE
Dennos
MUSEUM CENTER

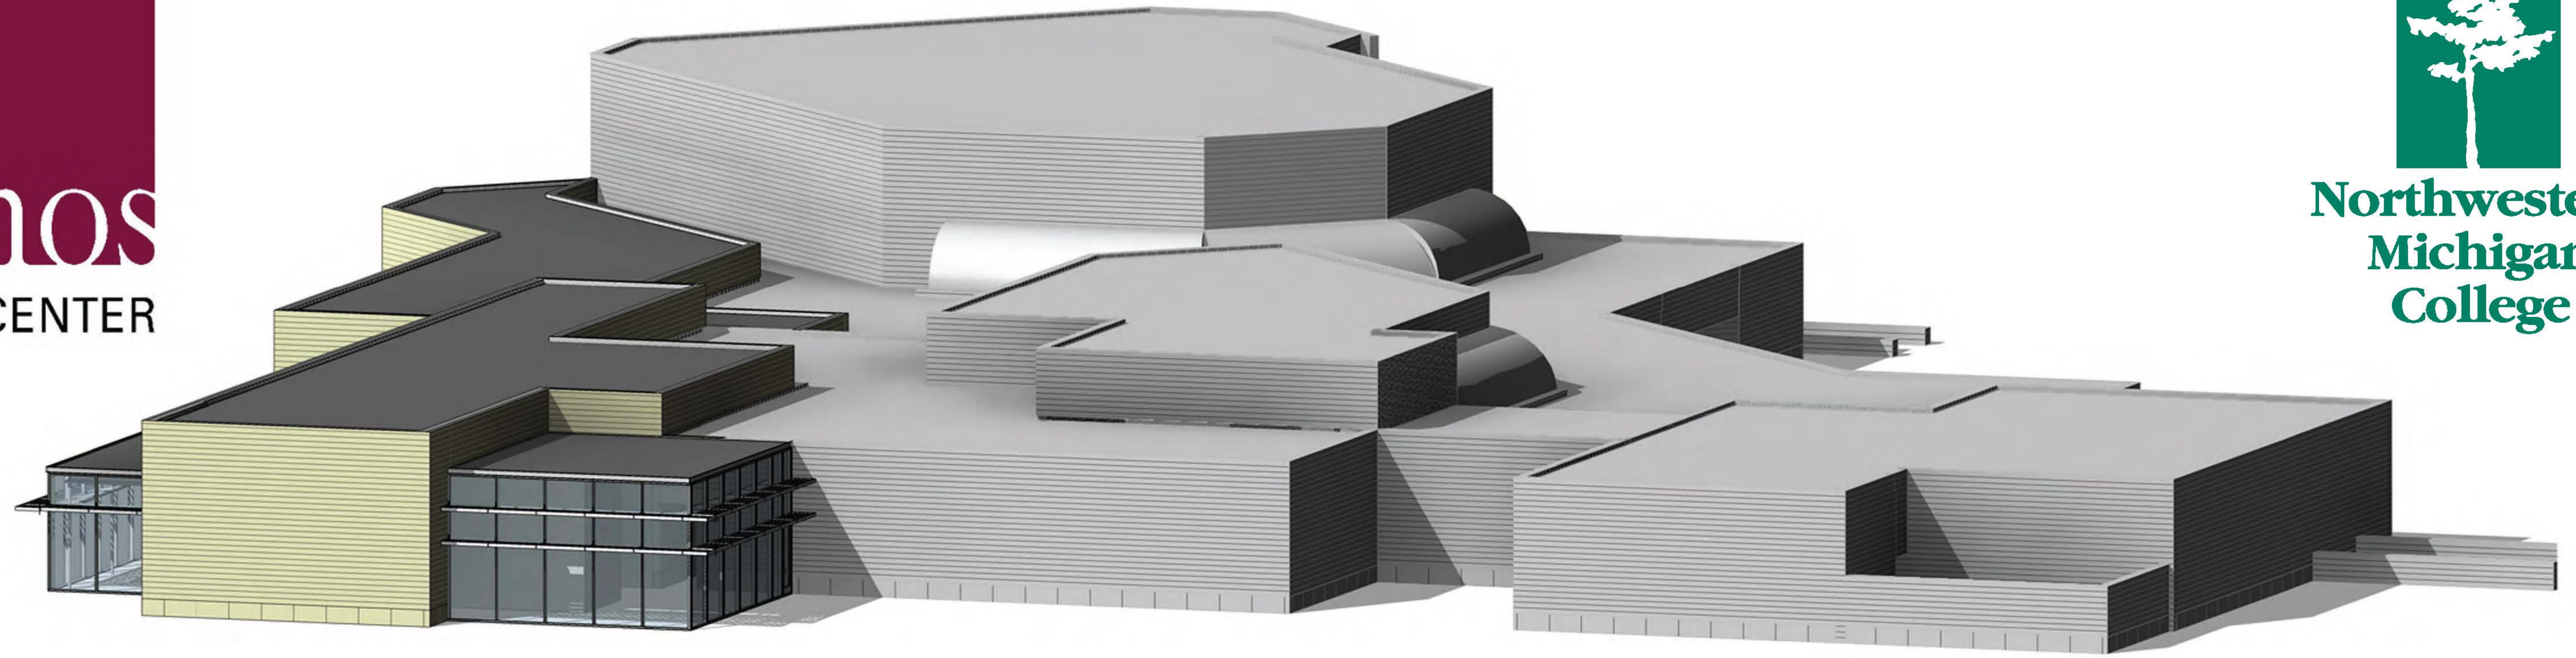

Northwestern
Michigan
College




N
EAST ELEVATION
SCALE:

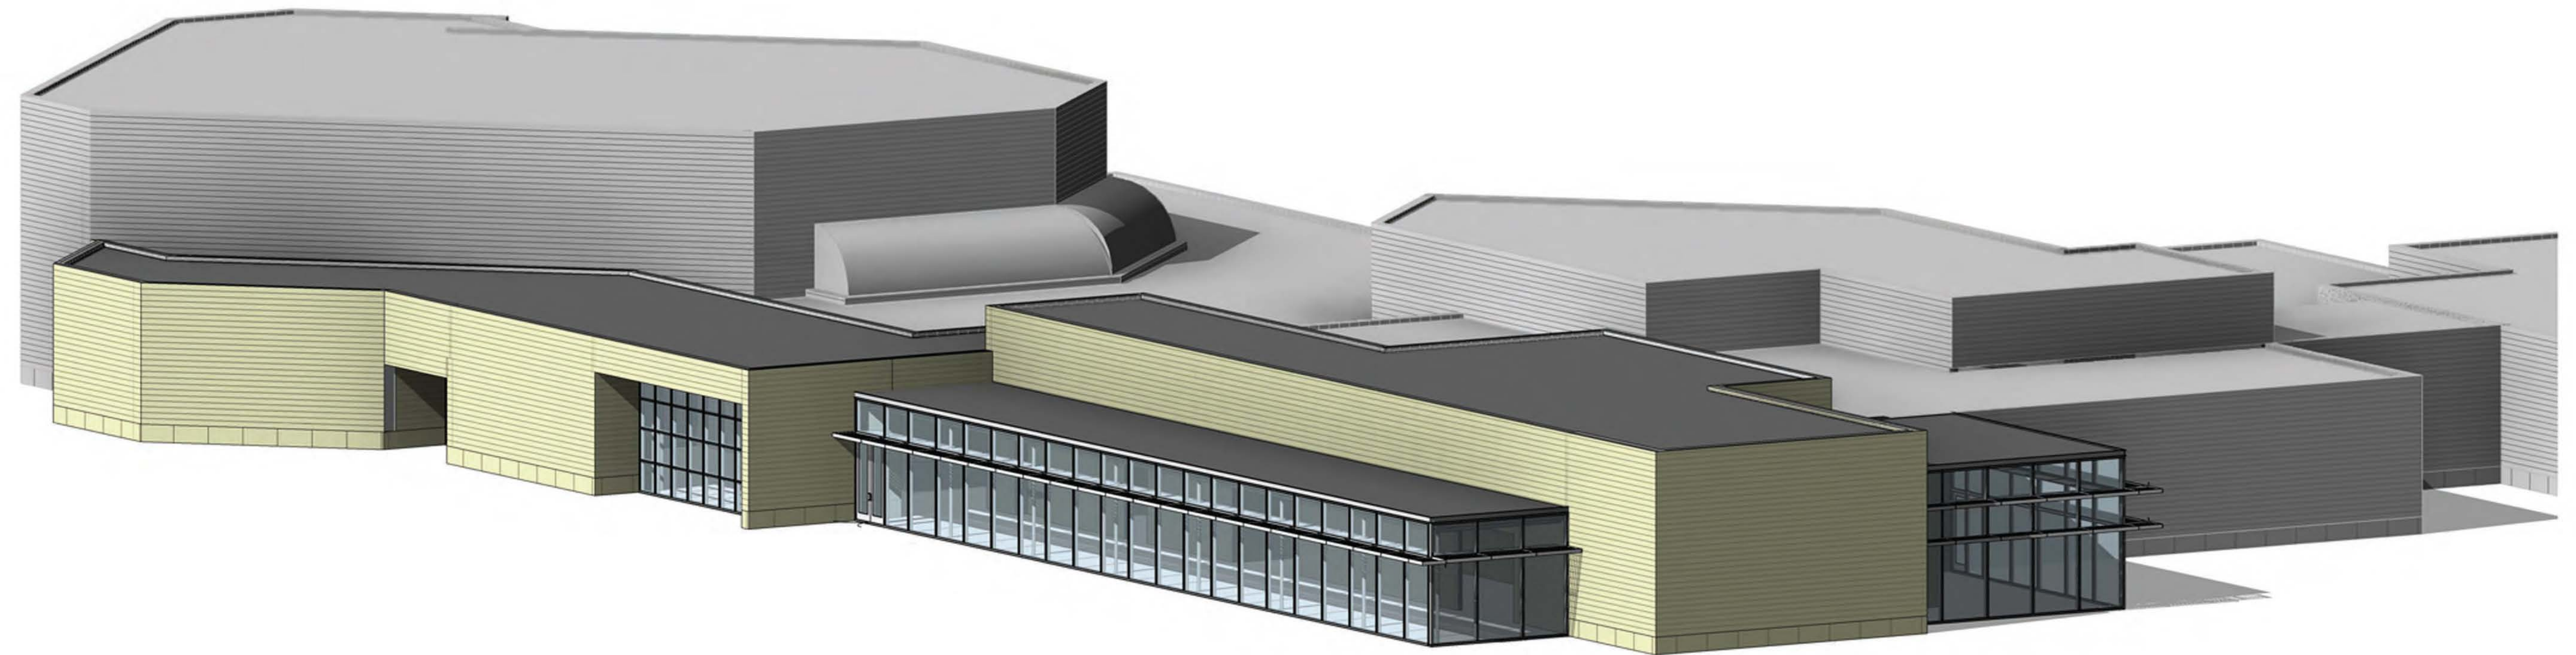

N
SOUTH EAST ELEVATION
SCALE:

July 2016

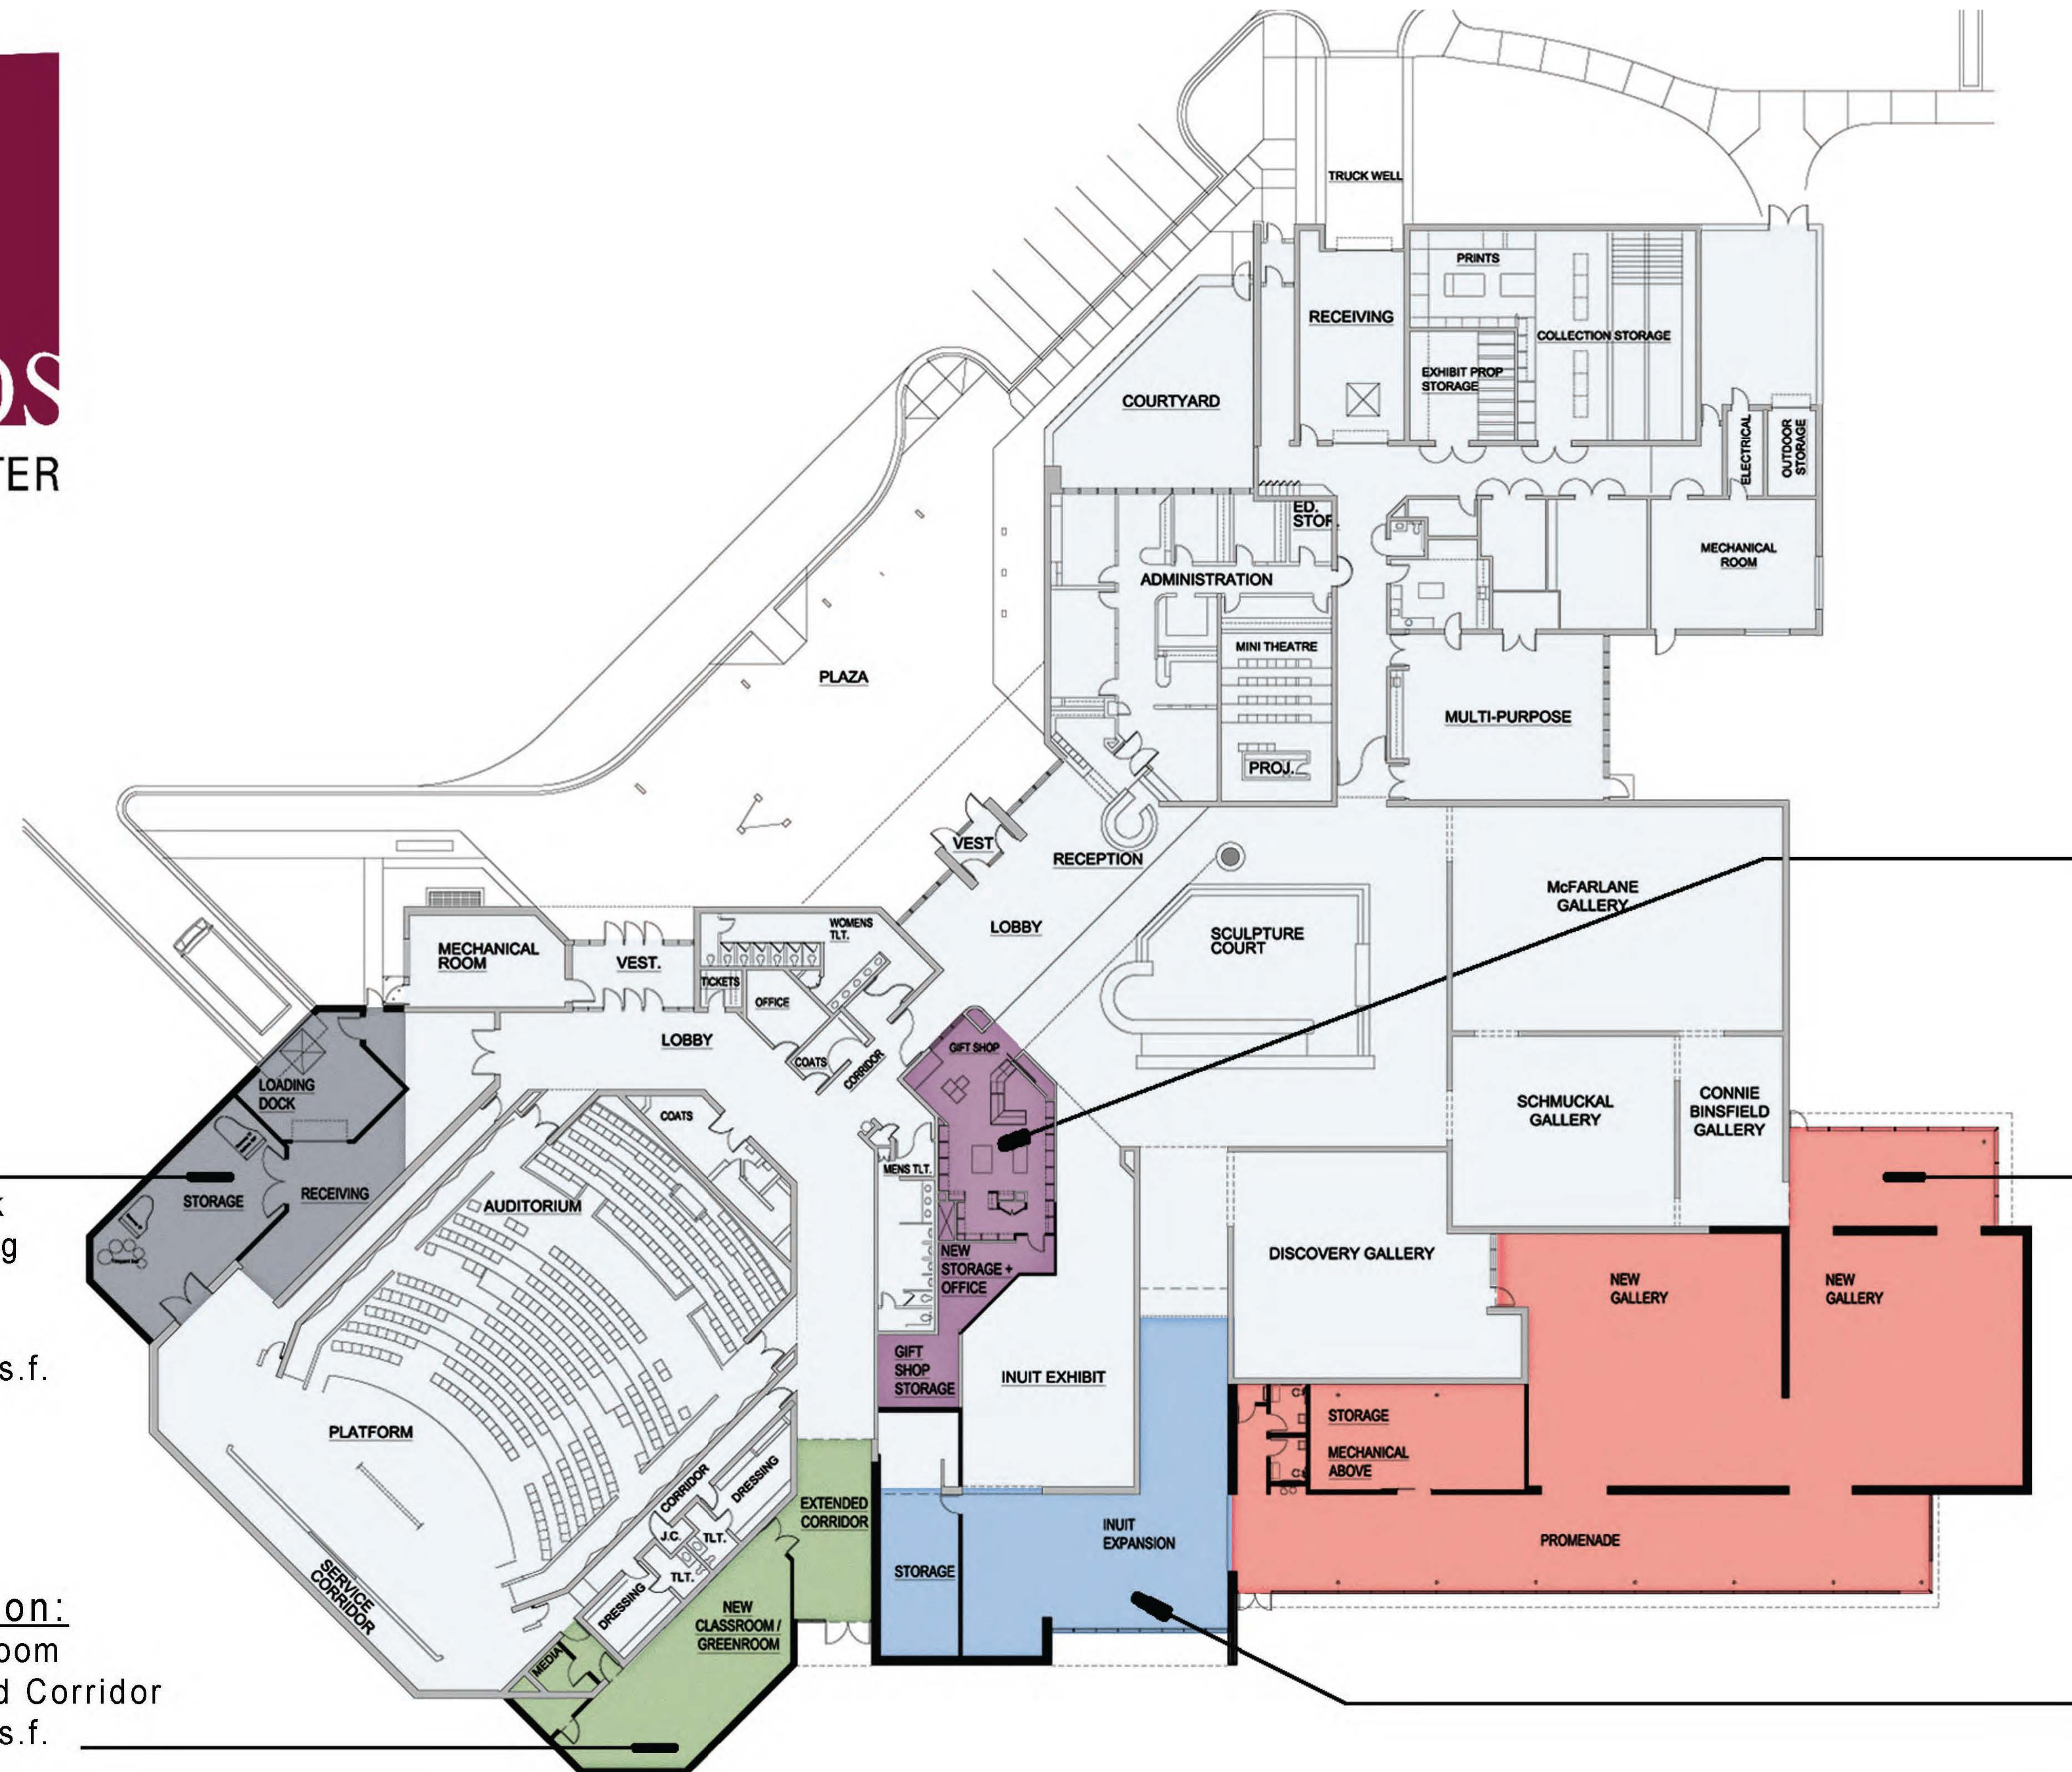

Loading Dock:
More Efficient Dock
Expanded Receiving
Climate-Controlled Storage
Total Area = 1,960 s.f.

Classroom Addition:
Doubles as Greenroom
Add Storage/Extend Corridor
Total Area = 1,585 s.f.

Gift Shop:
Expand Shop Floor
Reconfigure Office
Add Storage Space

Gallery Addition:
Sculpture Gallery
Permanent Collection
Glass Promenade
Storage
Restrooms
Mechanical Room
Total Area = 8,600 s.f.

Inuit Gallery:
Expand Gallery Space
Add Storage
Total Area = 2,400 s.f.